




SEKTION B-B

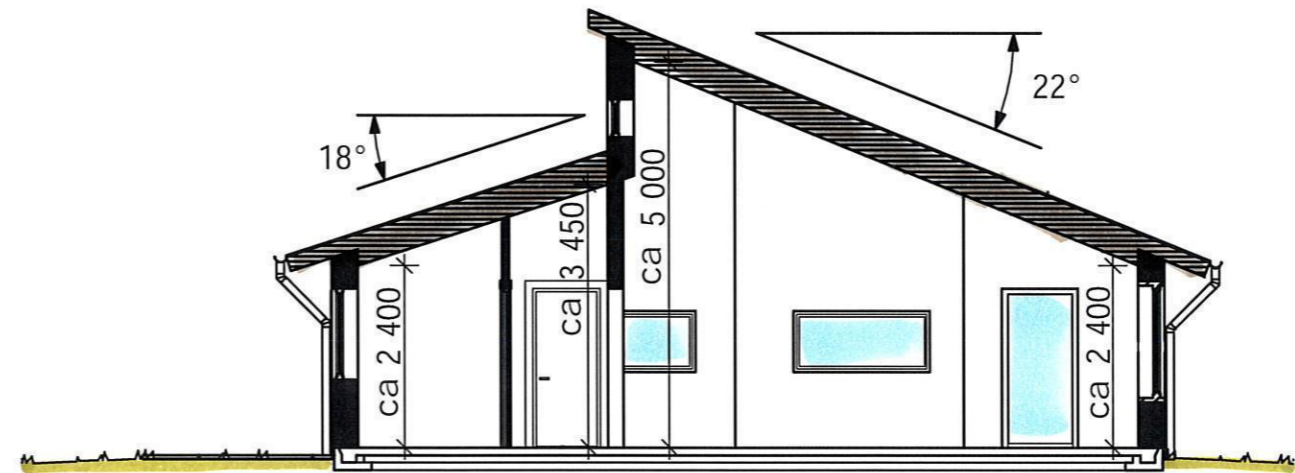


SEKTION A-A

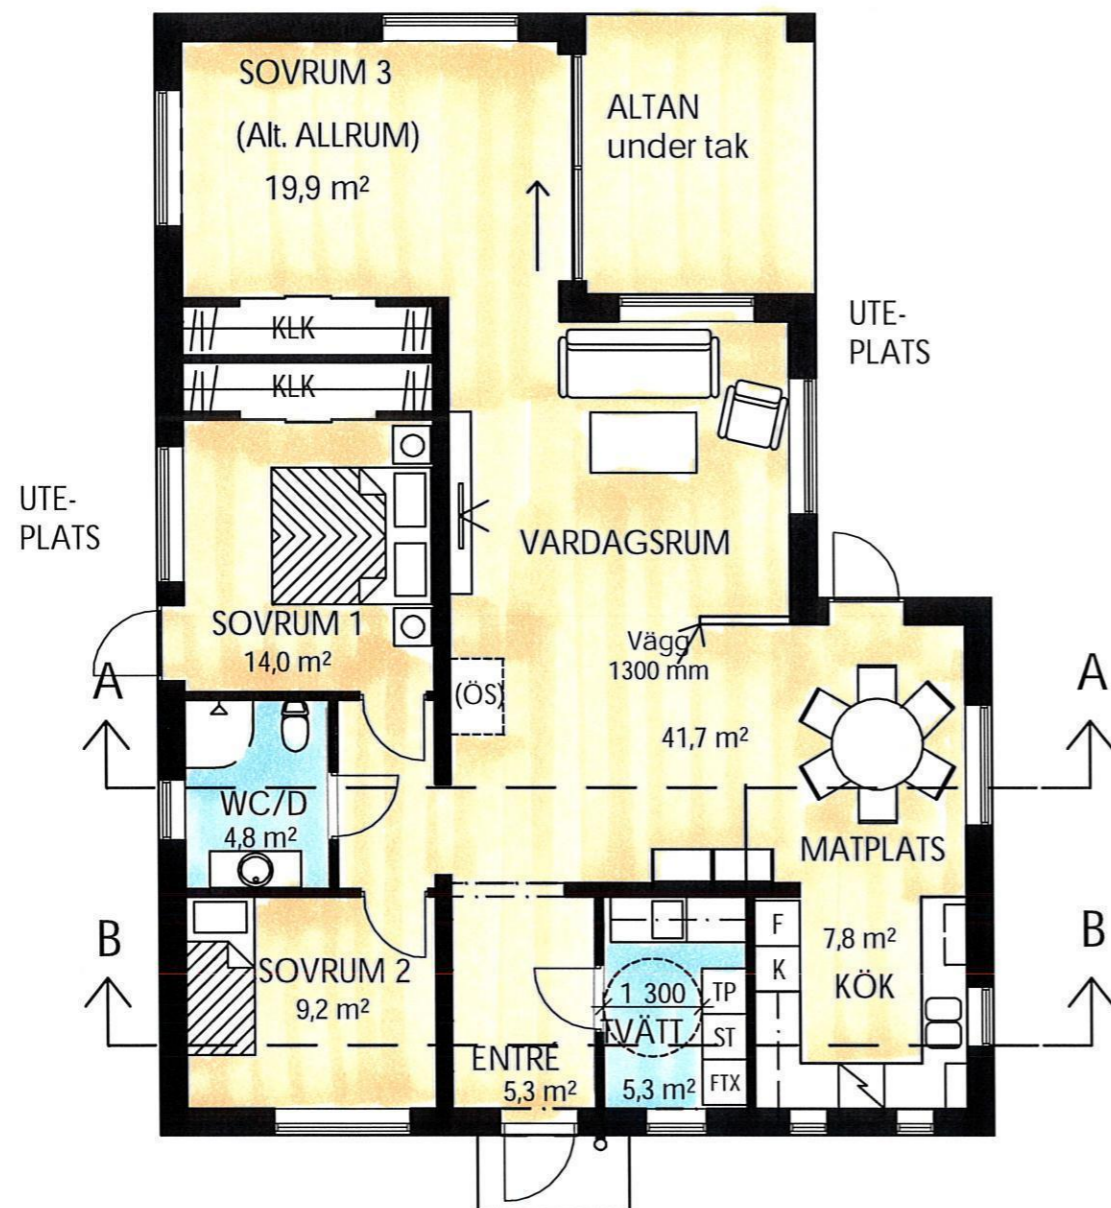


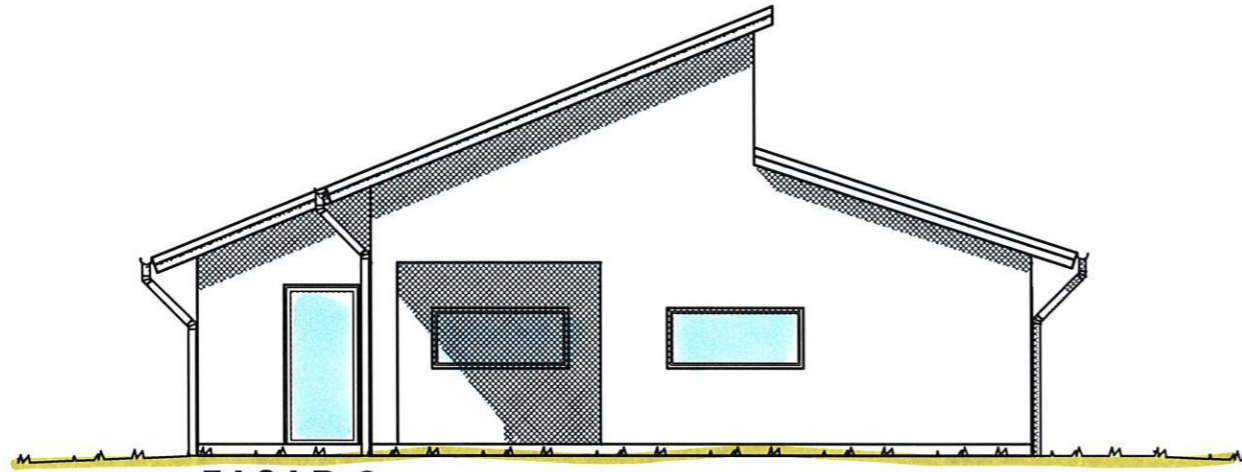


FASAD 3

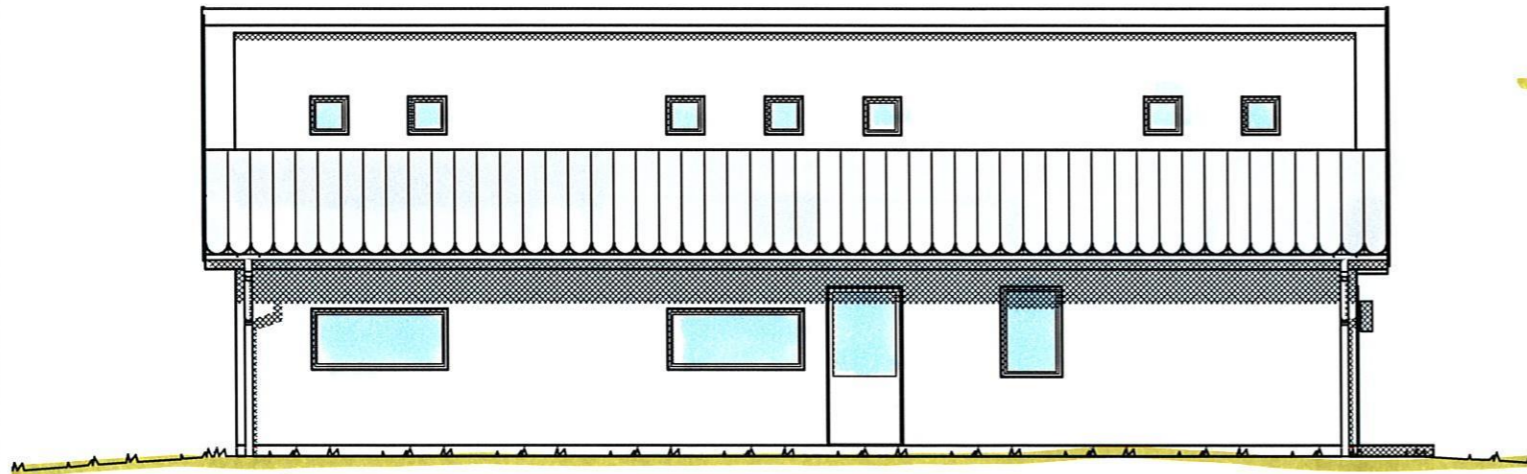

FASAD 4

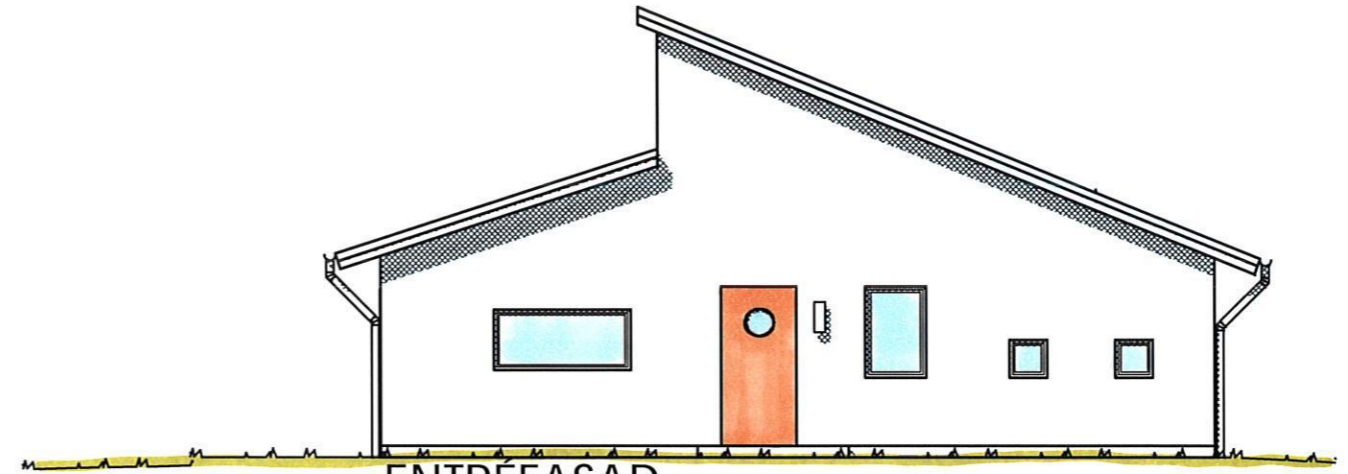

ENTREFASAD

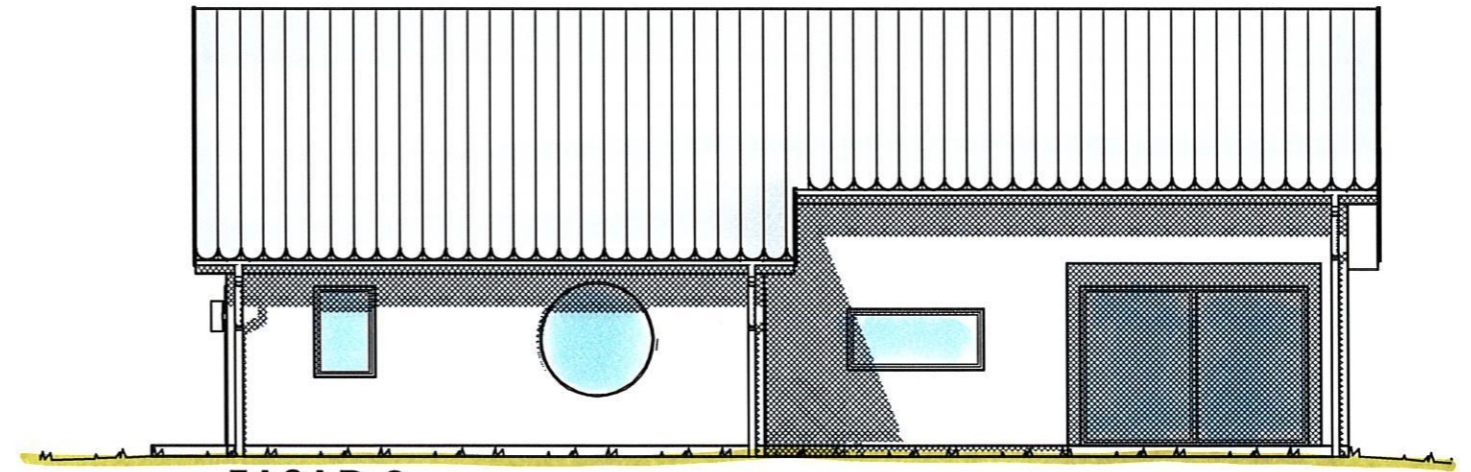

FASAD 2